


**Grid North**  
Maine Coordinate System of 1983, East Zone

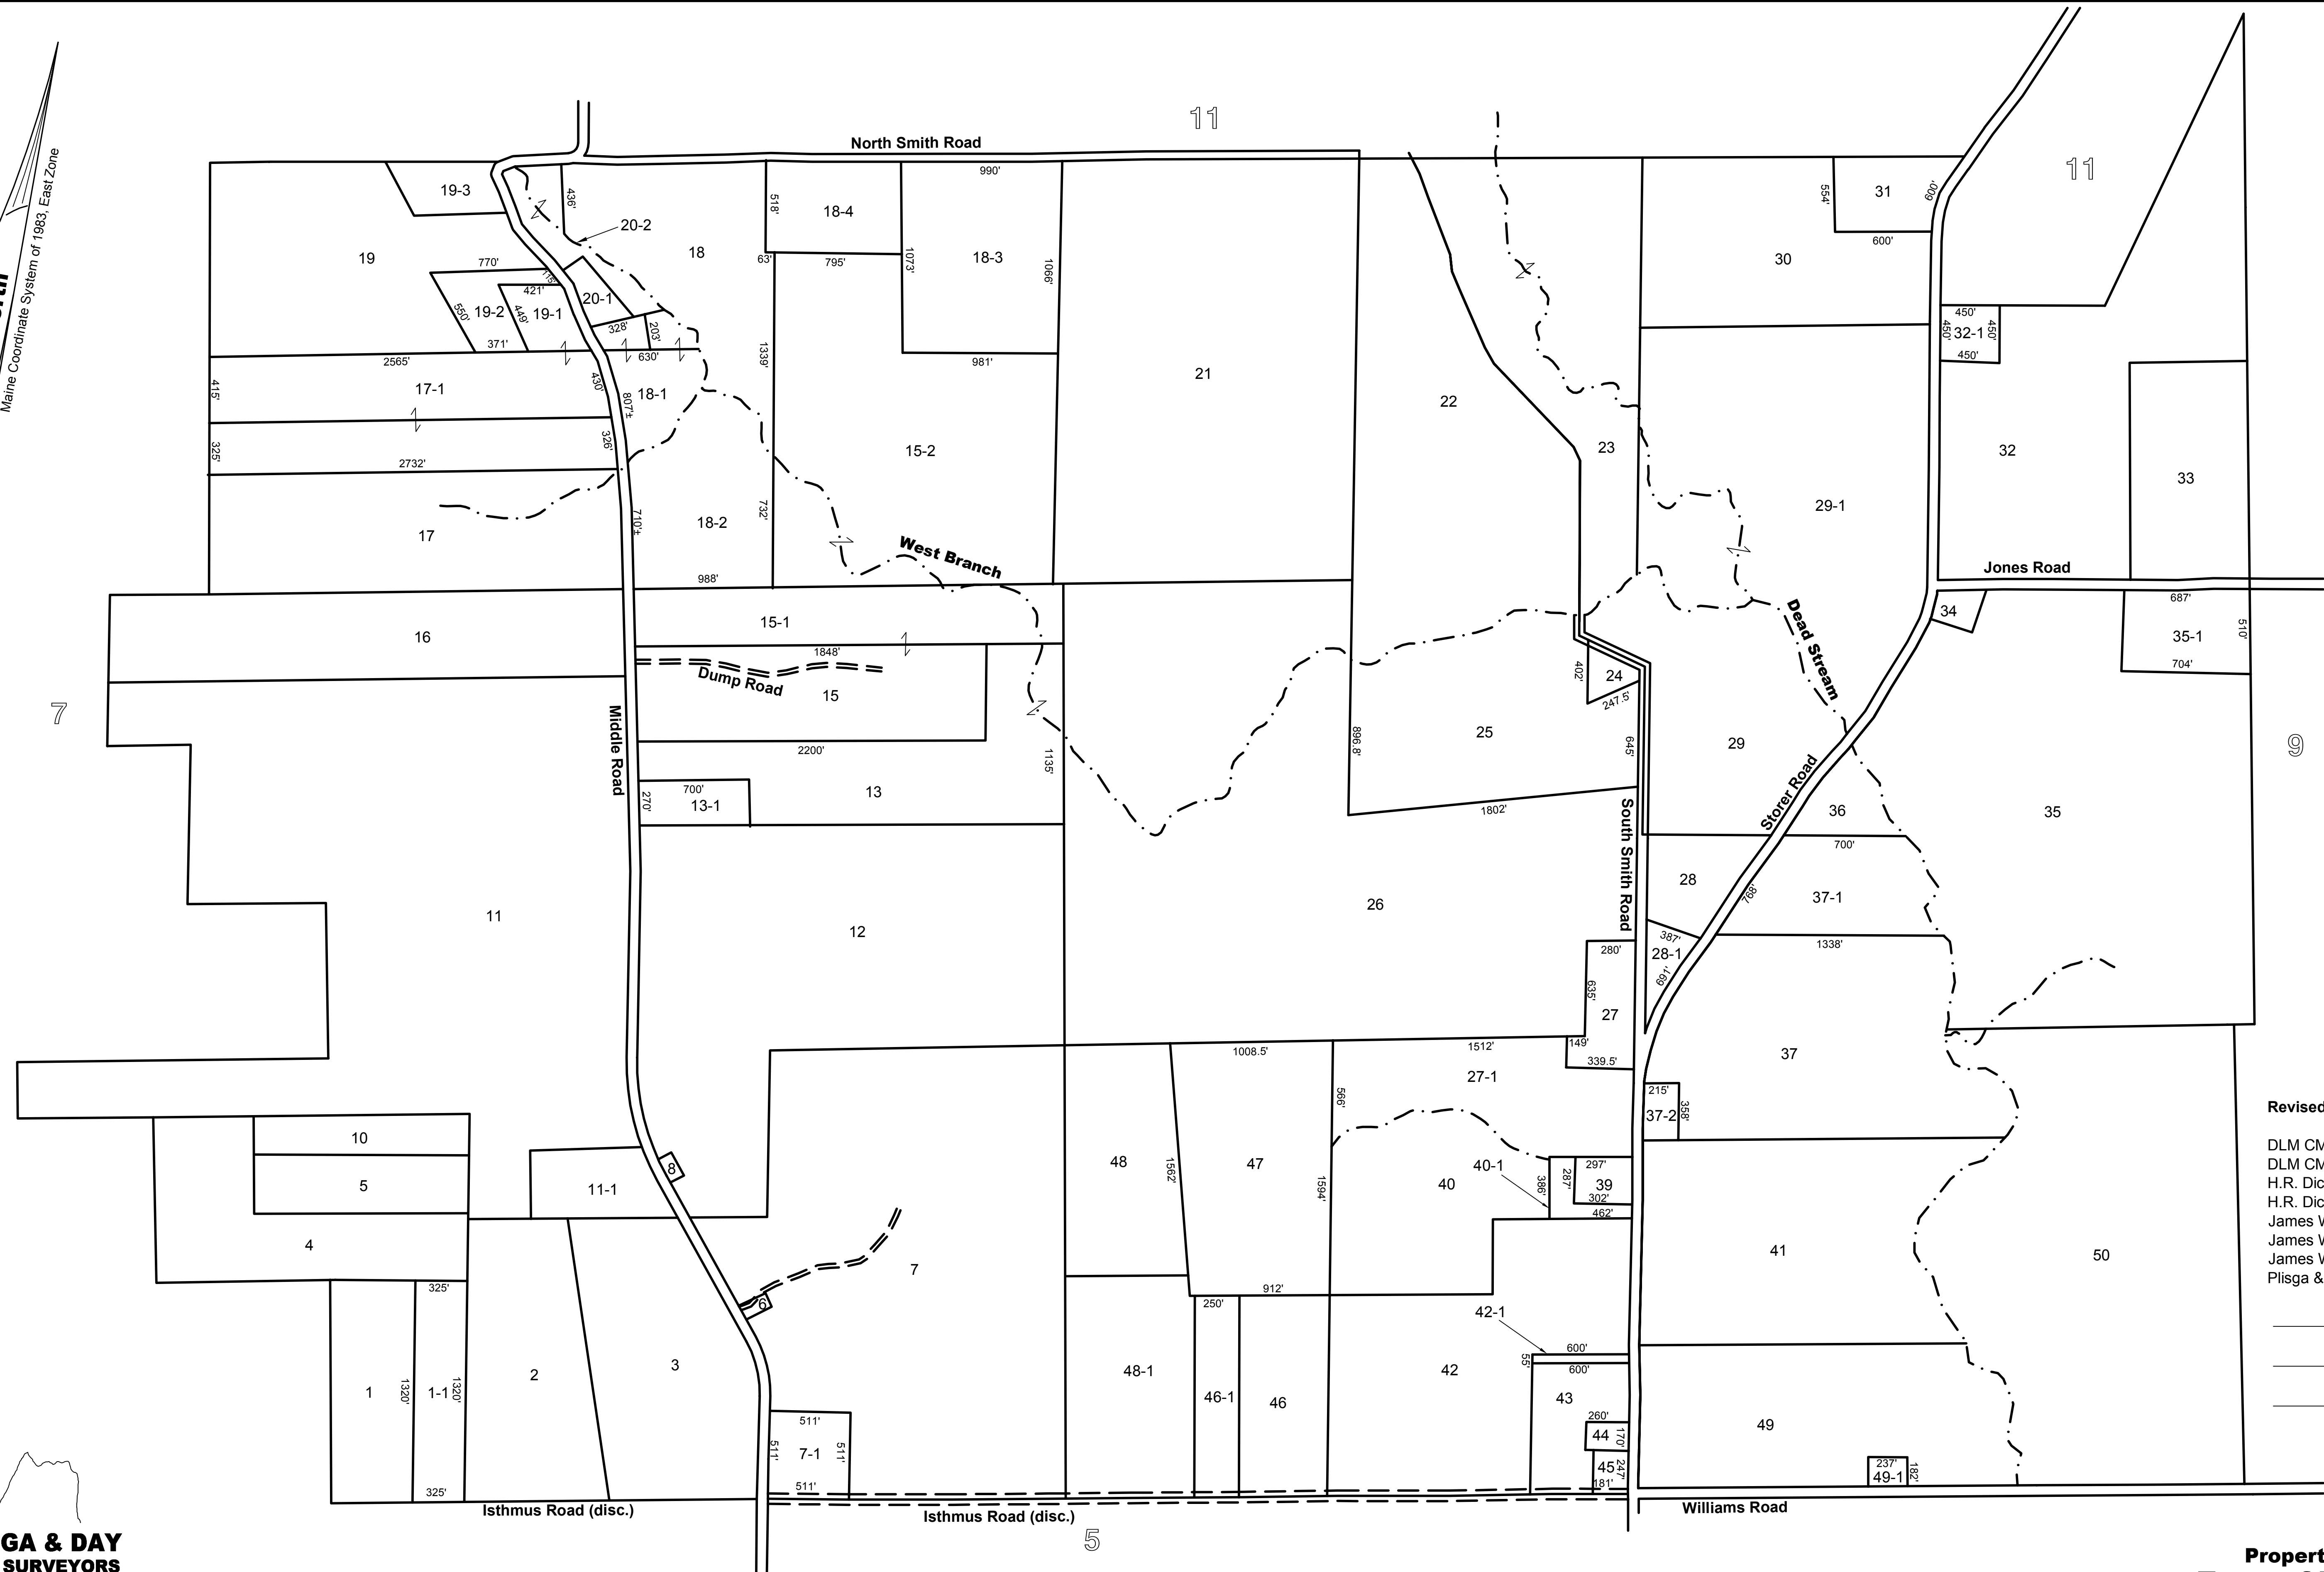


Revised by	Year
DLM CMA	1989
DLM CMA	1990
H.R. Dickey	1993
H.R. Dickey	2002
James W. Sewall Co.	2003
James W. Sewall Co.	2005
James W. Sewall Co.	2007
Plisga & Day	2015

**PLISGA & DAY**  
**LAND SURVEYORS**  
72 MAIN STREET  
BANGOR, MAINE  
DATE: March 16, 2015  
PROJ. NO. 15009  
Email: info@WeMapIt.com  
Phone: (207) 947-0019  
Toll-Free: 1-800-734-0019  
DRAWING FILE: 15009.dwg  
[www.WeMapIt.com](http://www.WeMapIt.com)

**Legend**  
Parcel numbers 4  
Adjacent Maps 4  
Stream / Brook - - - - -

**NOTE**  
This map is for assessment purposes,  
not to be used for conveyances.

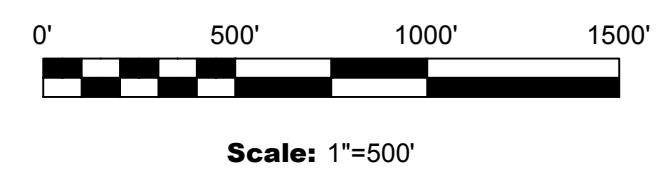

**Property Map**  
**Town of Bradford**  
**Penobscot County, Maine**  
prepared by  
James W. Sewall Company, Old Town, Maine  
revised by  
Plisga & Day Land Surveyors  
March 16, 2015  
Scale 1 inch = 500 feet  
**Tax Map 8**