


**Grid North**  
Maine Coordinate System of 1983, East Zone

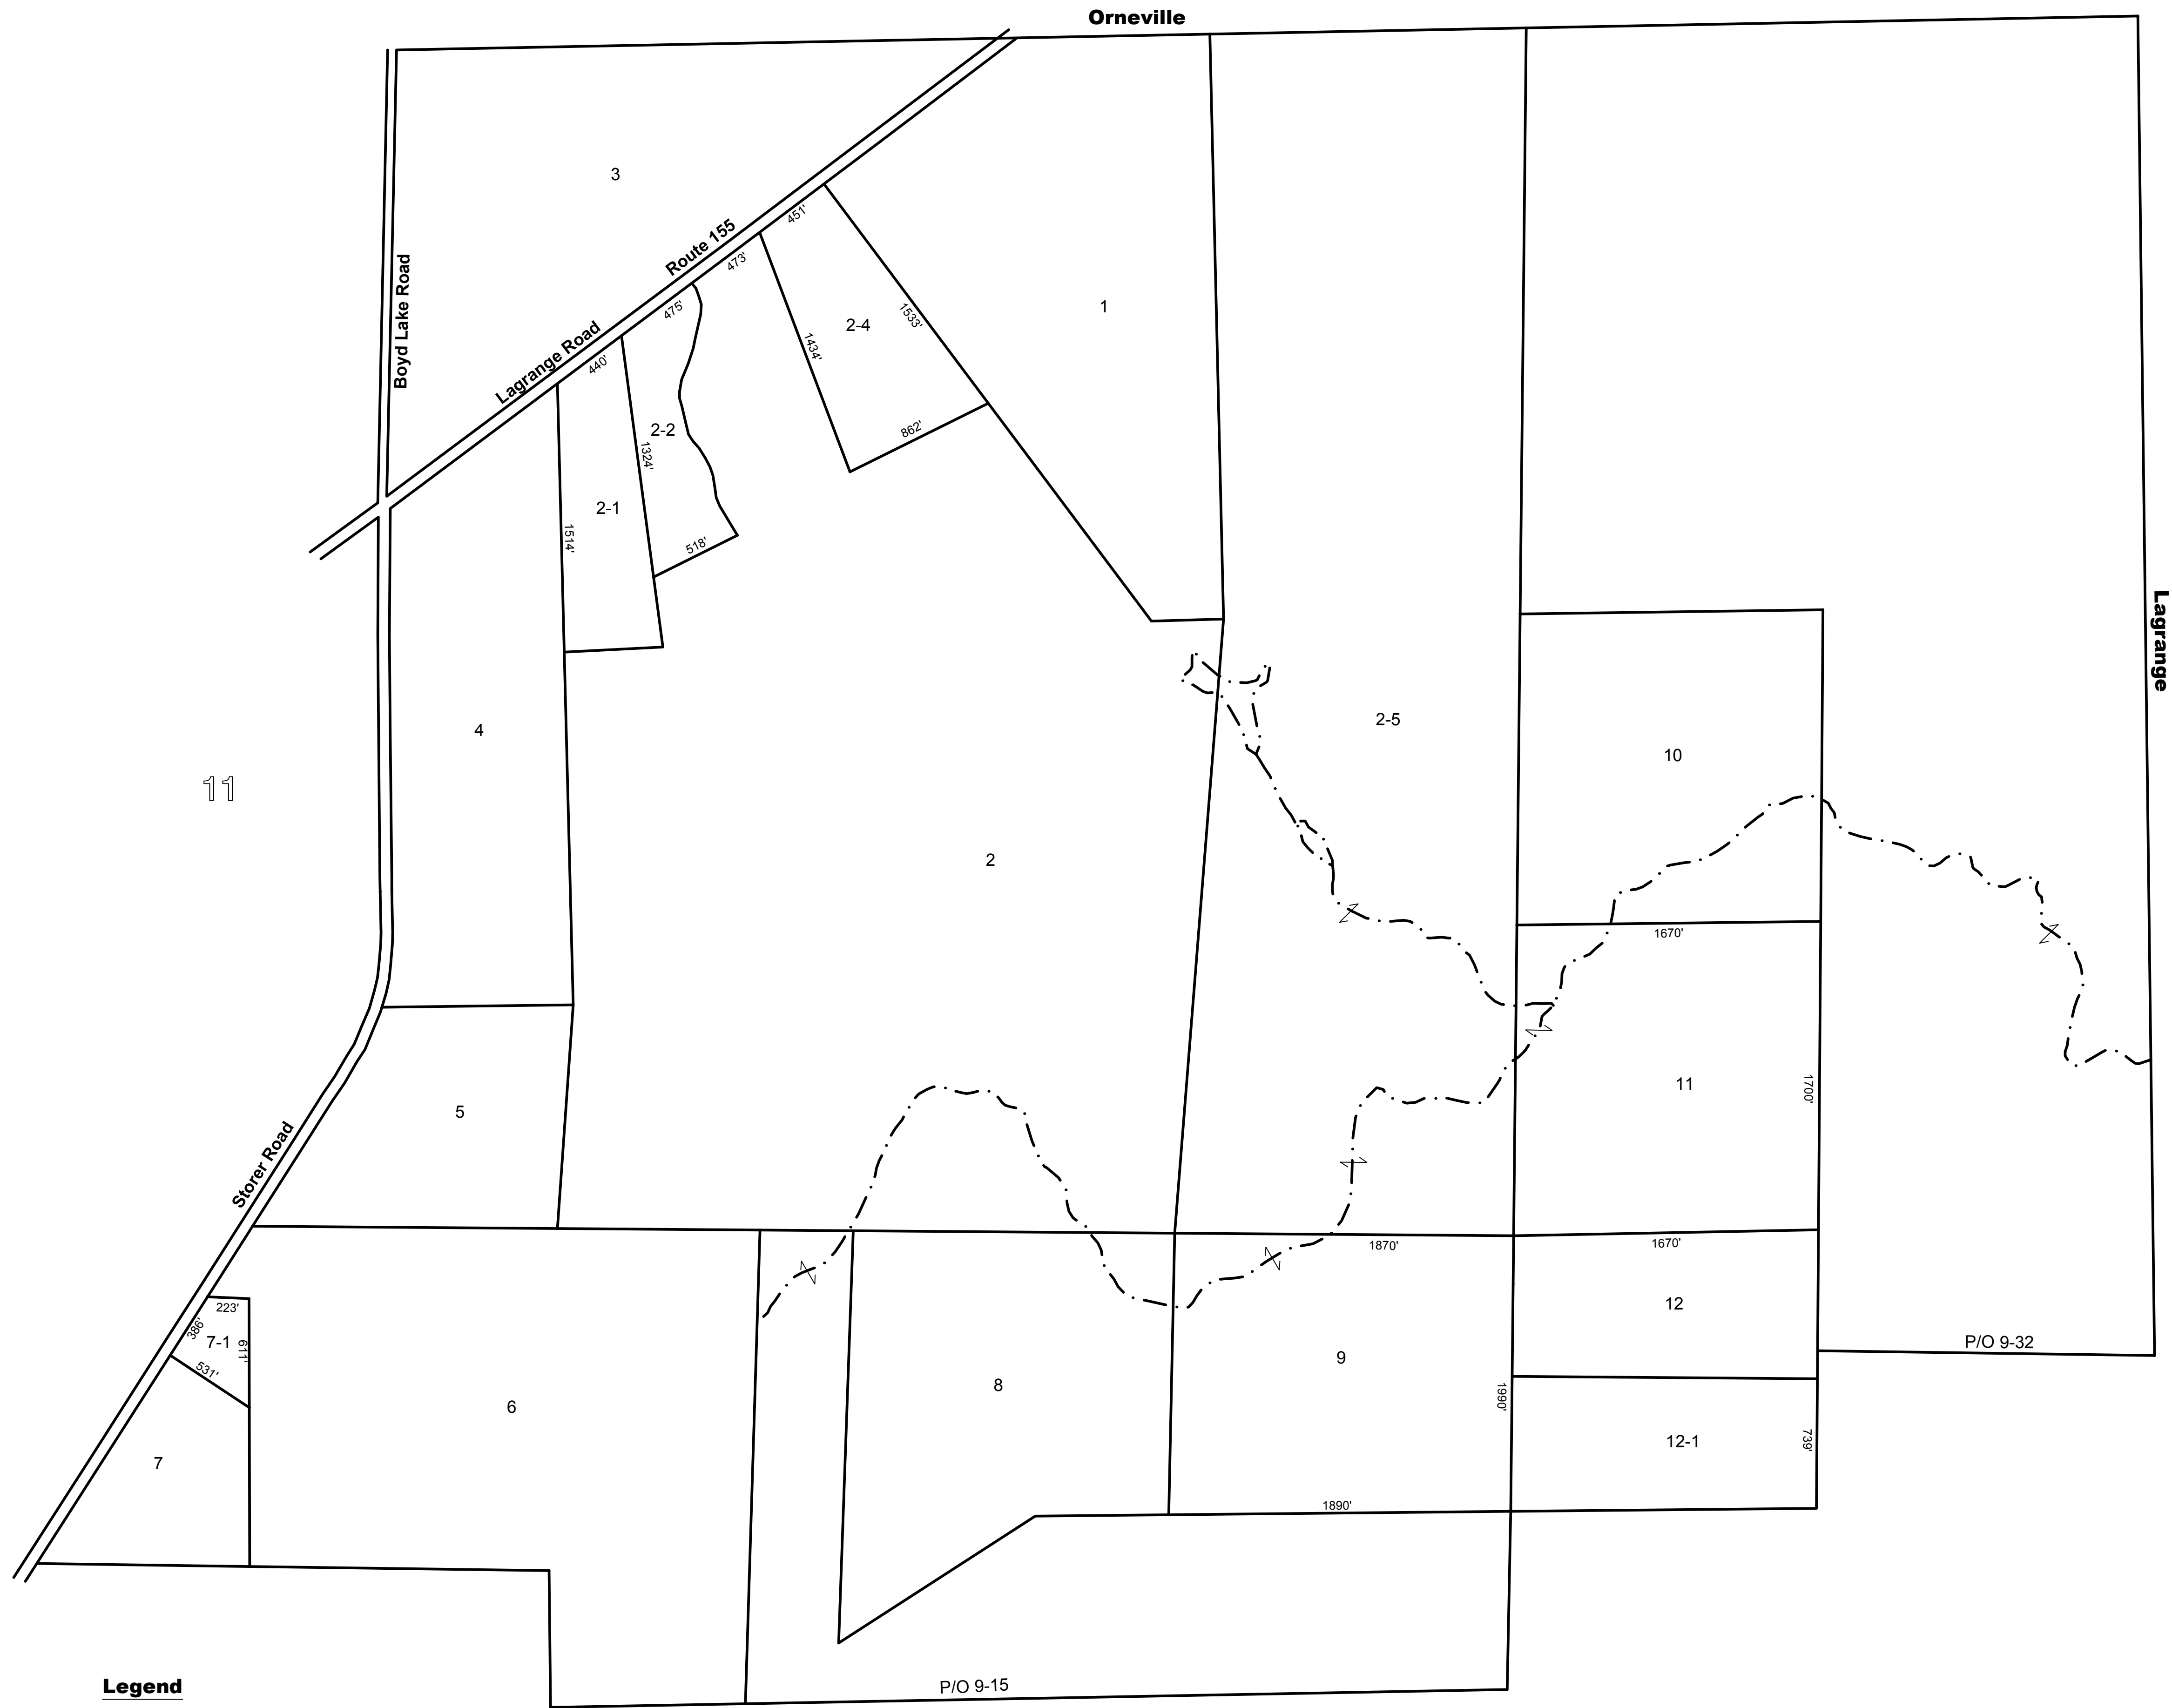

Revised by	Year
H.R. Dickey	1993
H.R. Dickey	2002
James W. Sewall Co.	2003
James W. Sewall Co.	2005
James W. Sewall Co.	2007
Plisga & Day	2015
_____	_____
_____	_____
_____	_____

**PLISGA & DAY**  
**LAND SURVEYORS**  
72 MAIN STREET  
BANGOR, MAINE  
DATE: March 16, 2015  
PROJ. NO. 15009  
E-mail: info@WeMapIt.com  
Phone: (207) 947-0019  
Toll Free: 1-800-734-0019  
DRAWING FILE: 15009.dwg  
[www.WeMapIt.com](http://www.WeMapIt.com)

**Legend**


Parcel numbers 4

Adjacent Maps 4

Stream / Brook - - - - -

**NOTE**

This map is for assessment purposes,  
not to be used for conveyances.

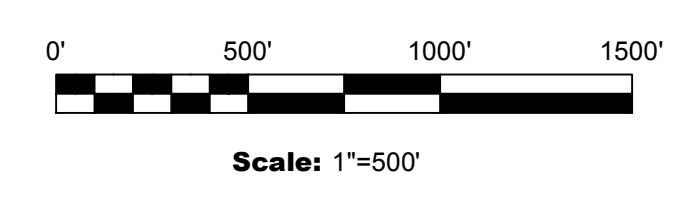

Property Map  
**Town of Bradford**  
**Penobscot County, Maine**  
prepared by  
James W. Sewall Company, Old Town, Maine  
revised by  
Plisga & Day Land Surveyors  
March 16, 2015  
Scale 1 inch = 500 feet  
**Tax Map 12**